



DIFERENT PROGRAMS ONE ESTHETIC DIFERENT RESULTS

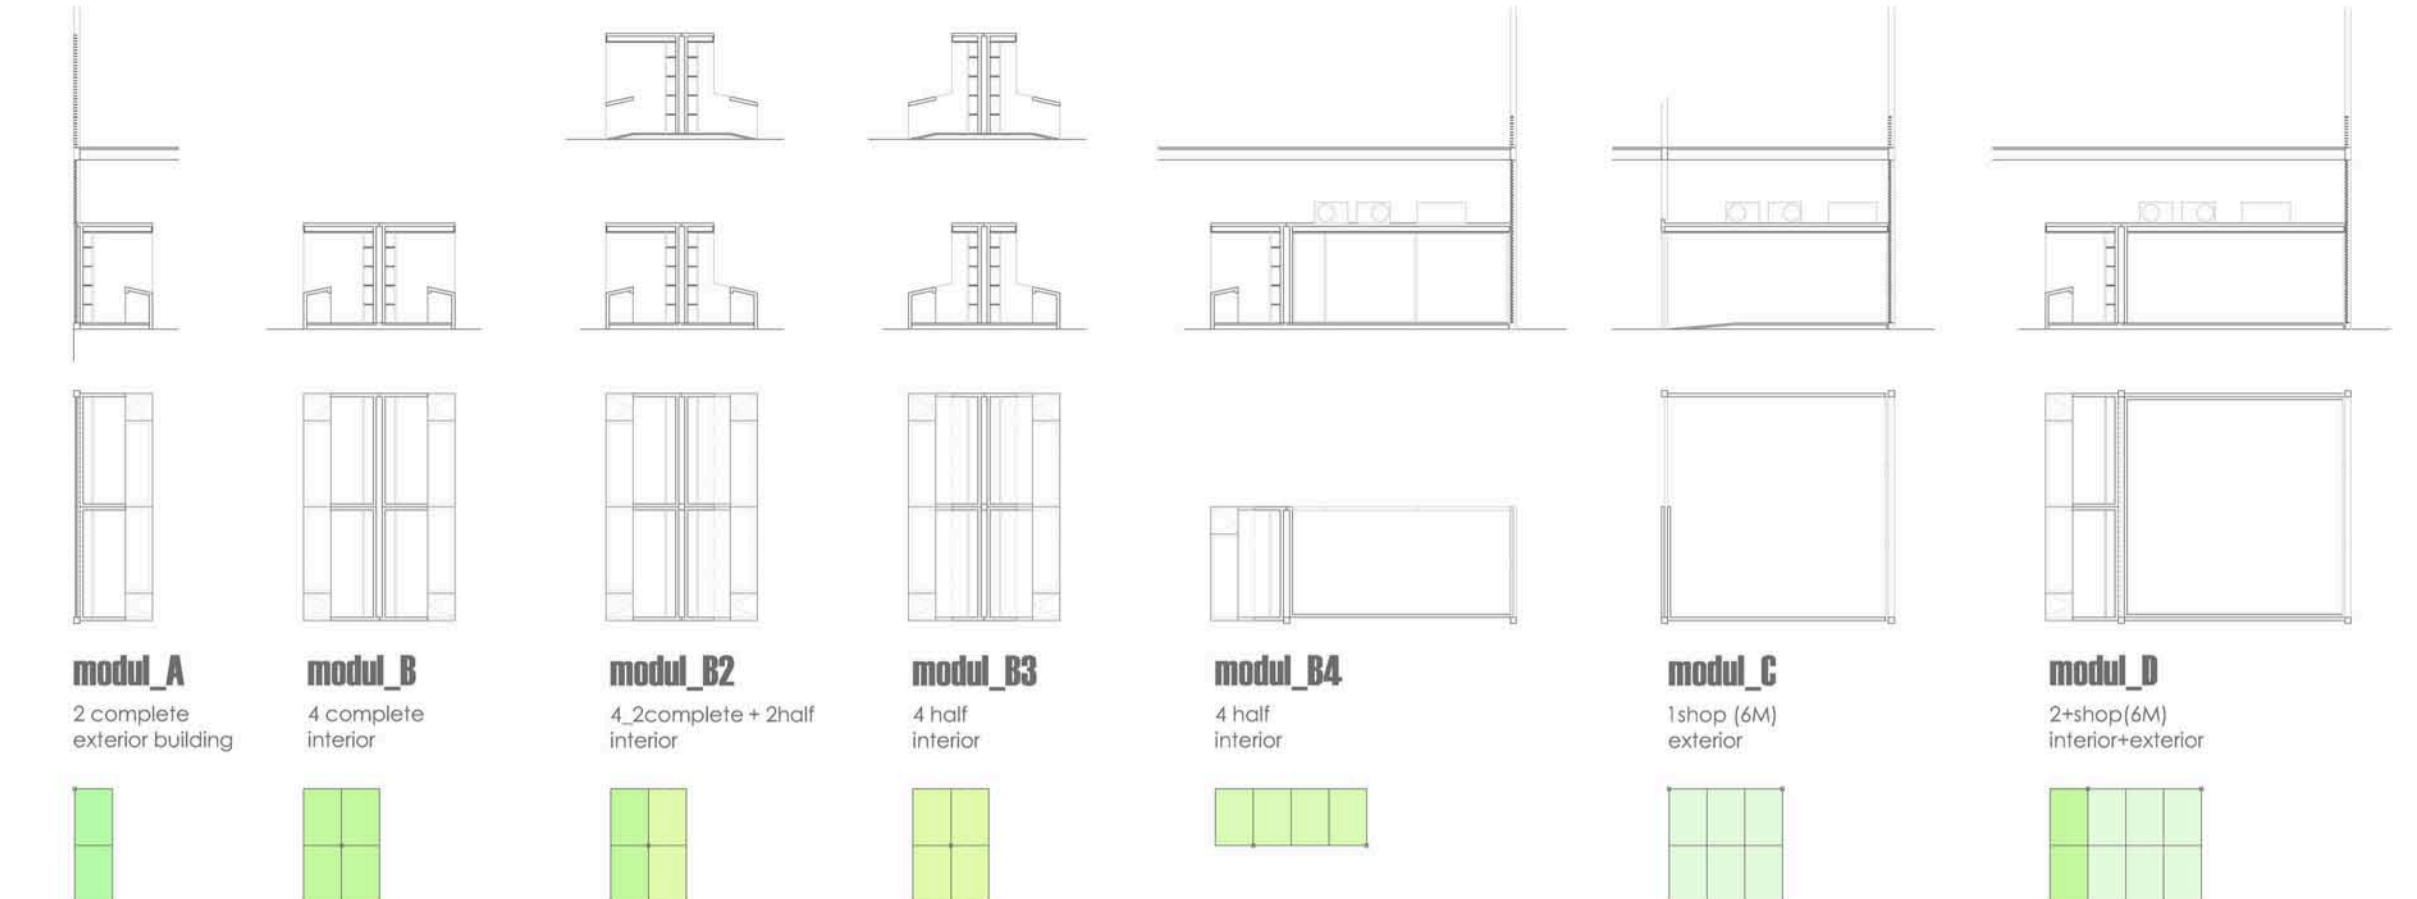


PROGRAM\_MARKET

- LOAD/UNLOAD
- SUPERMARKET
- PARQUING
- ACCES/SERV
- MARKET
- CAFF/SHOPS
- SUPERMARKET
- ACCES/SERV
- RESTAURANTE
- TERRASSES
- ACCES/SERV

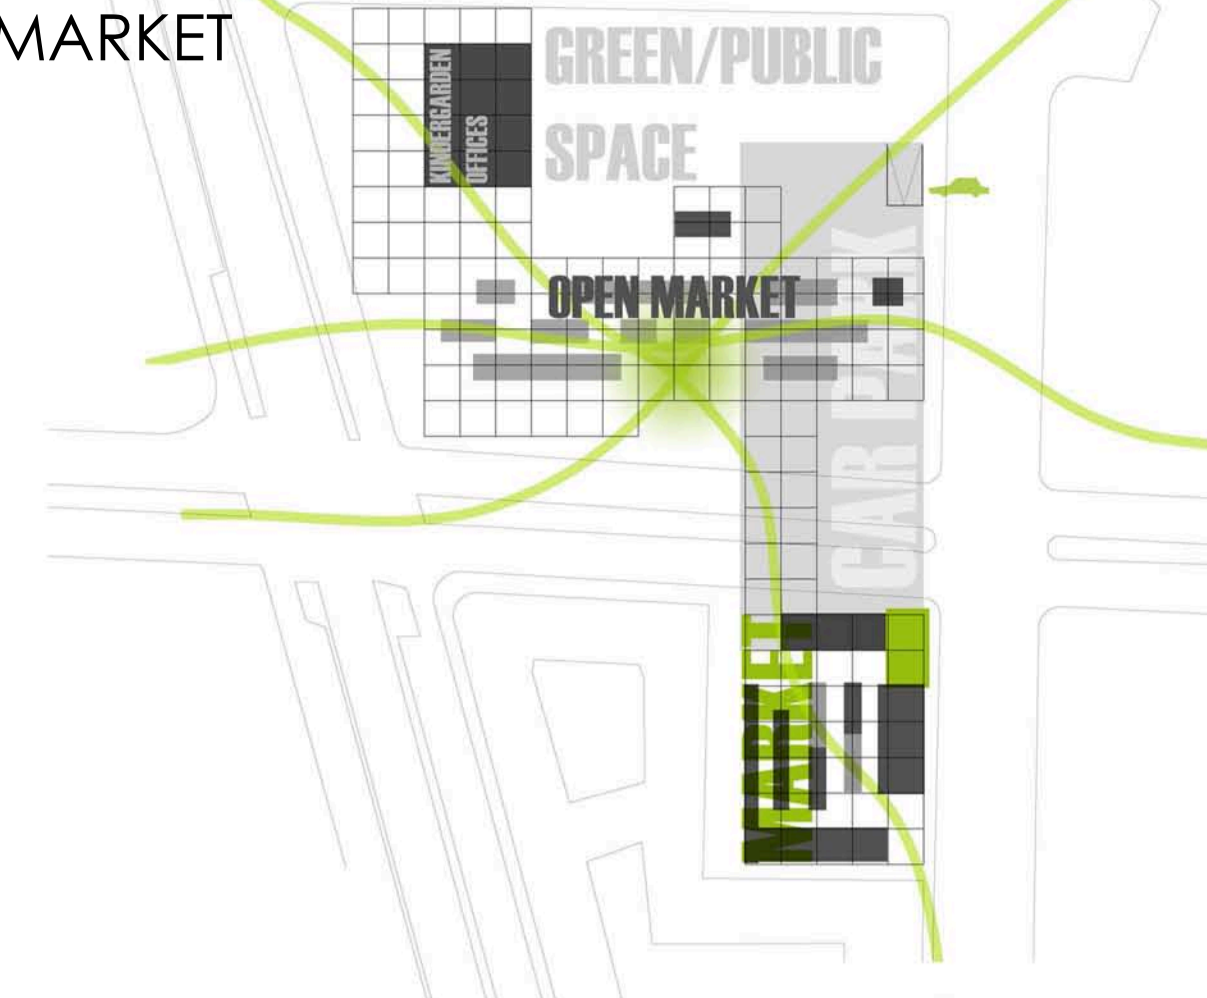

MODULATION ADAPTATION MINIMUM SHOP FUNCTIONALITY\_e:1.250

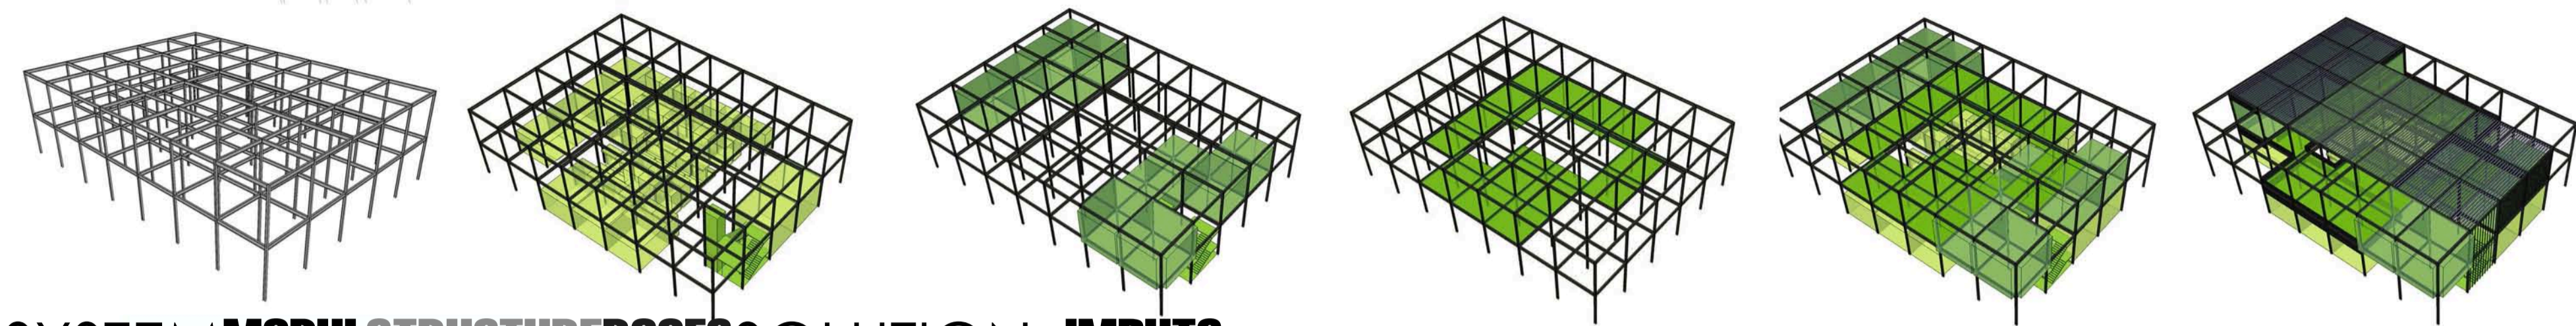


SYSTEM MODUL STRUCTURE ROOFS SOLUTION\_IMPUTS




PROGRAM\_PARK

- LOAD/UNLOAD
- GREEN/PUBLIC
- OPEN MARKET
- CAR PARK
- KINDERGARDE
- OFFICES
- ACCES/SERV

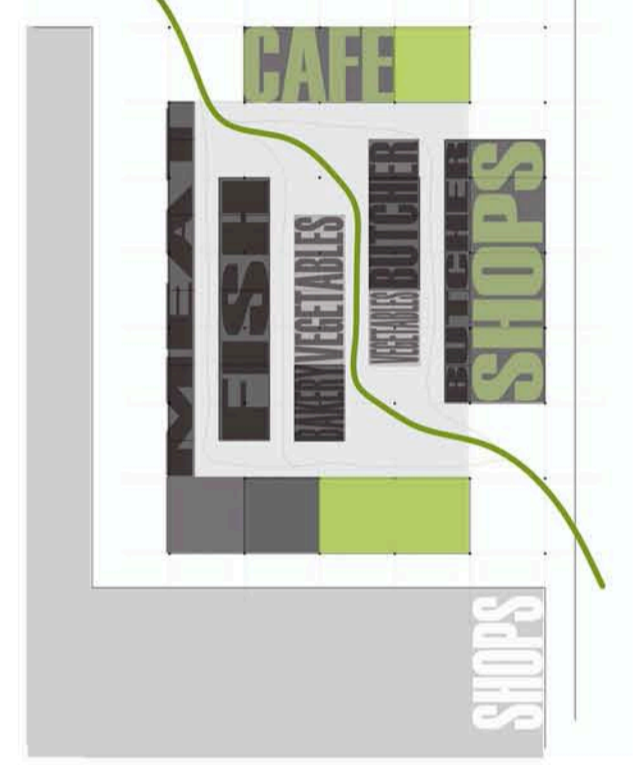

CORNER DIAGONAL ACCESSIBILITY NEIGHBOURHOOD

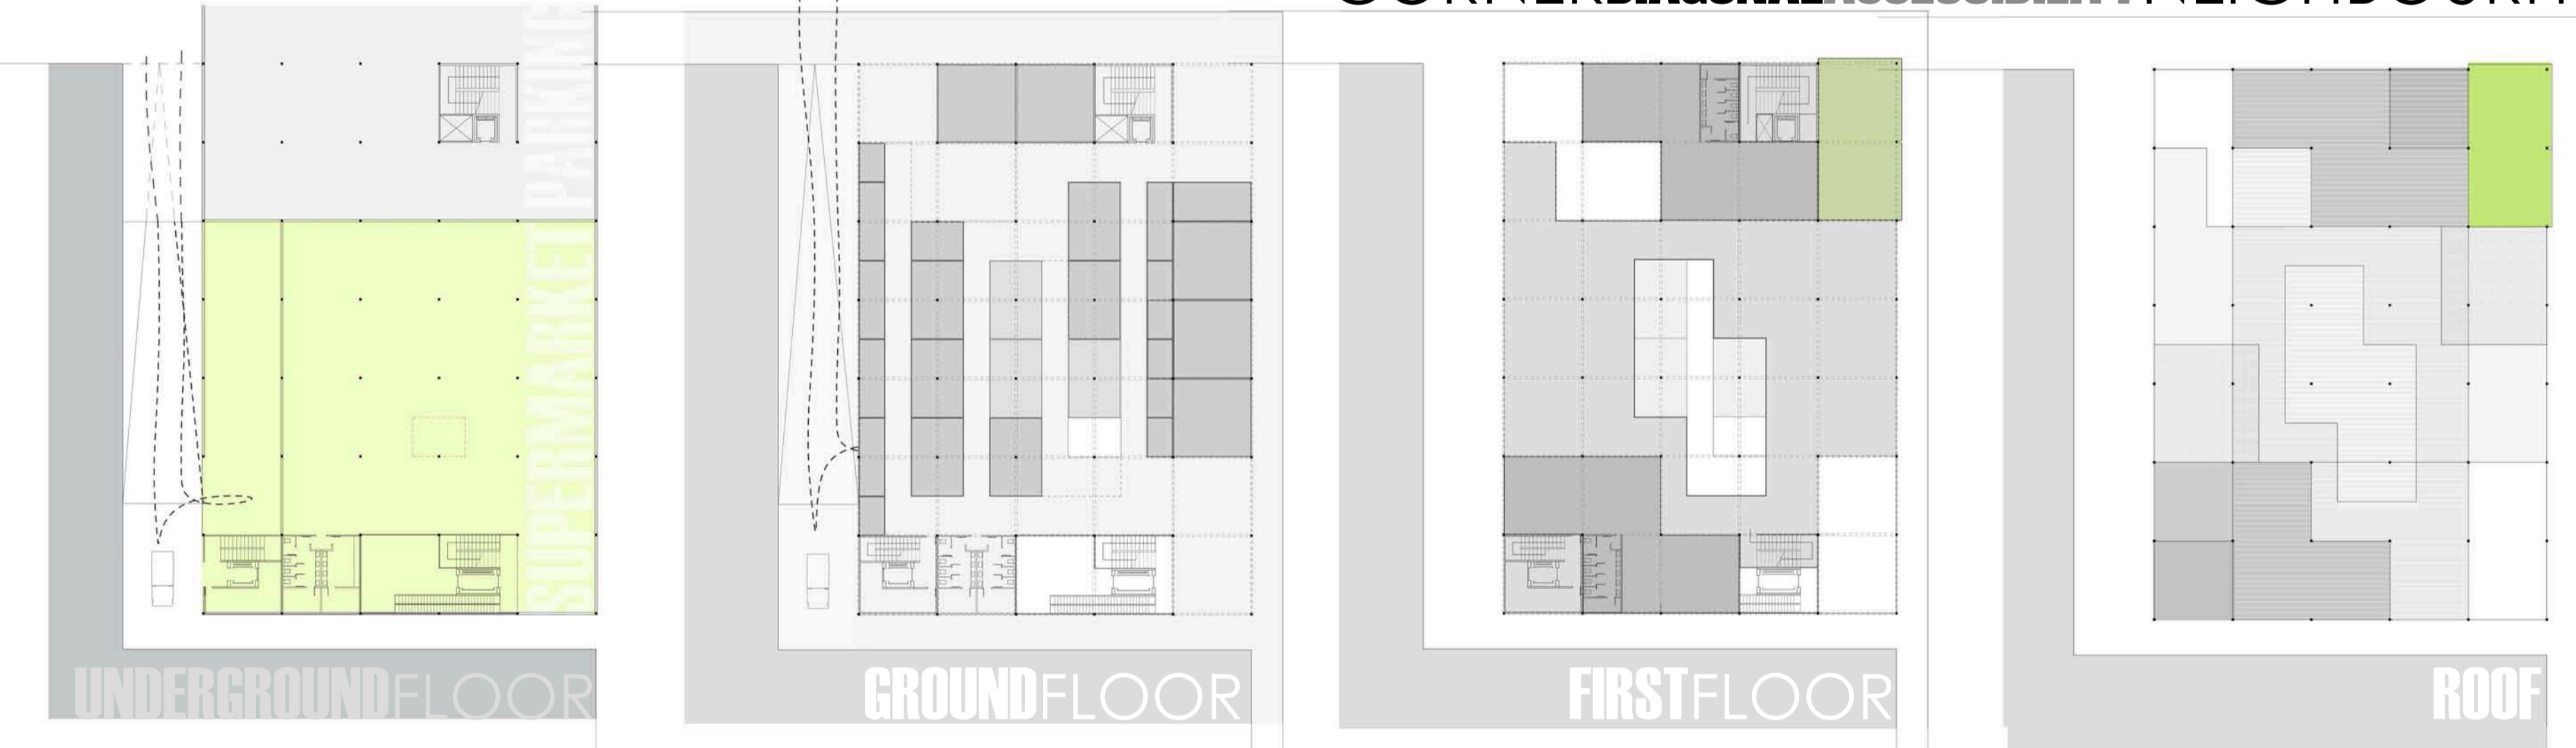

CORRIDOR MARKET PLUXE PATHS DISTRIBUTION\_PLANSE\_e:1.500

GENERAL PLAN GRID QUARTER SCALE FLEXIBILITY\_e:1.1000



VIA SABOTINO SECTION A-A' e:1.500

VIA MONTESANTO SECTION B-B' e:1.500