


PLANTA 1/250

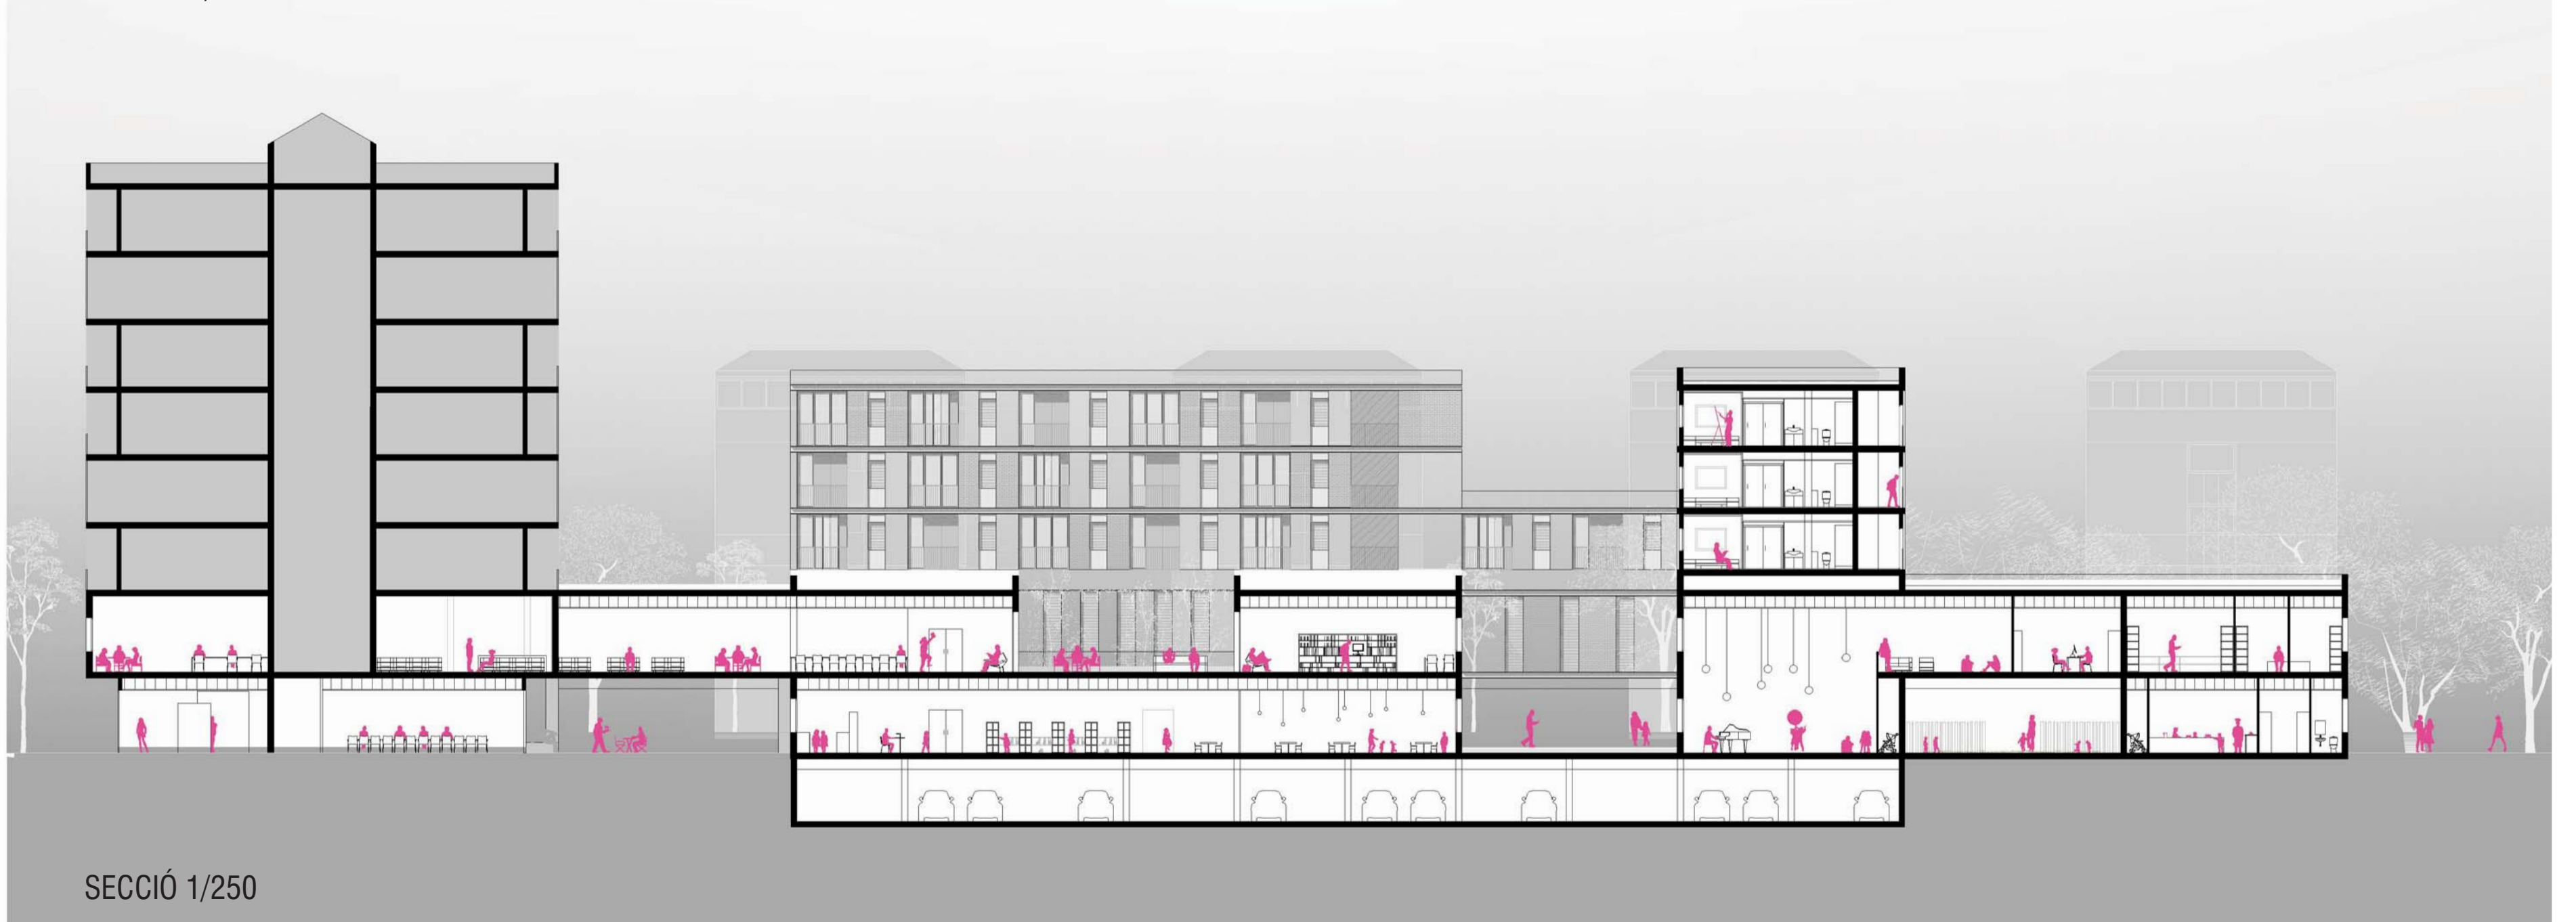

SECCIÓ 1/250

